


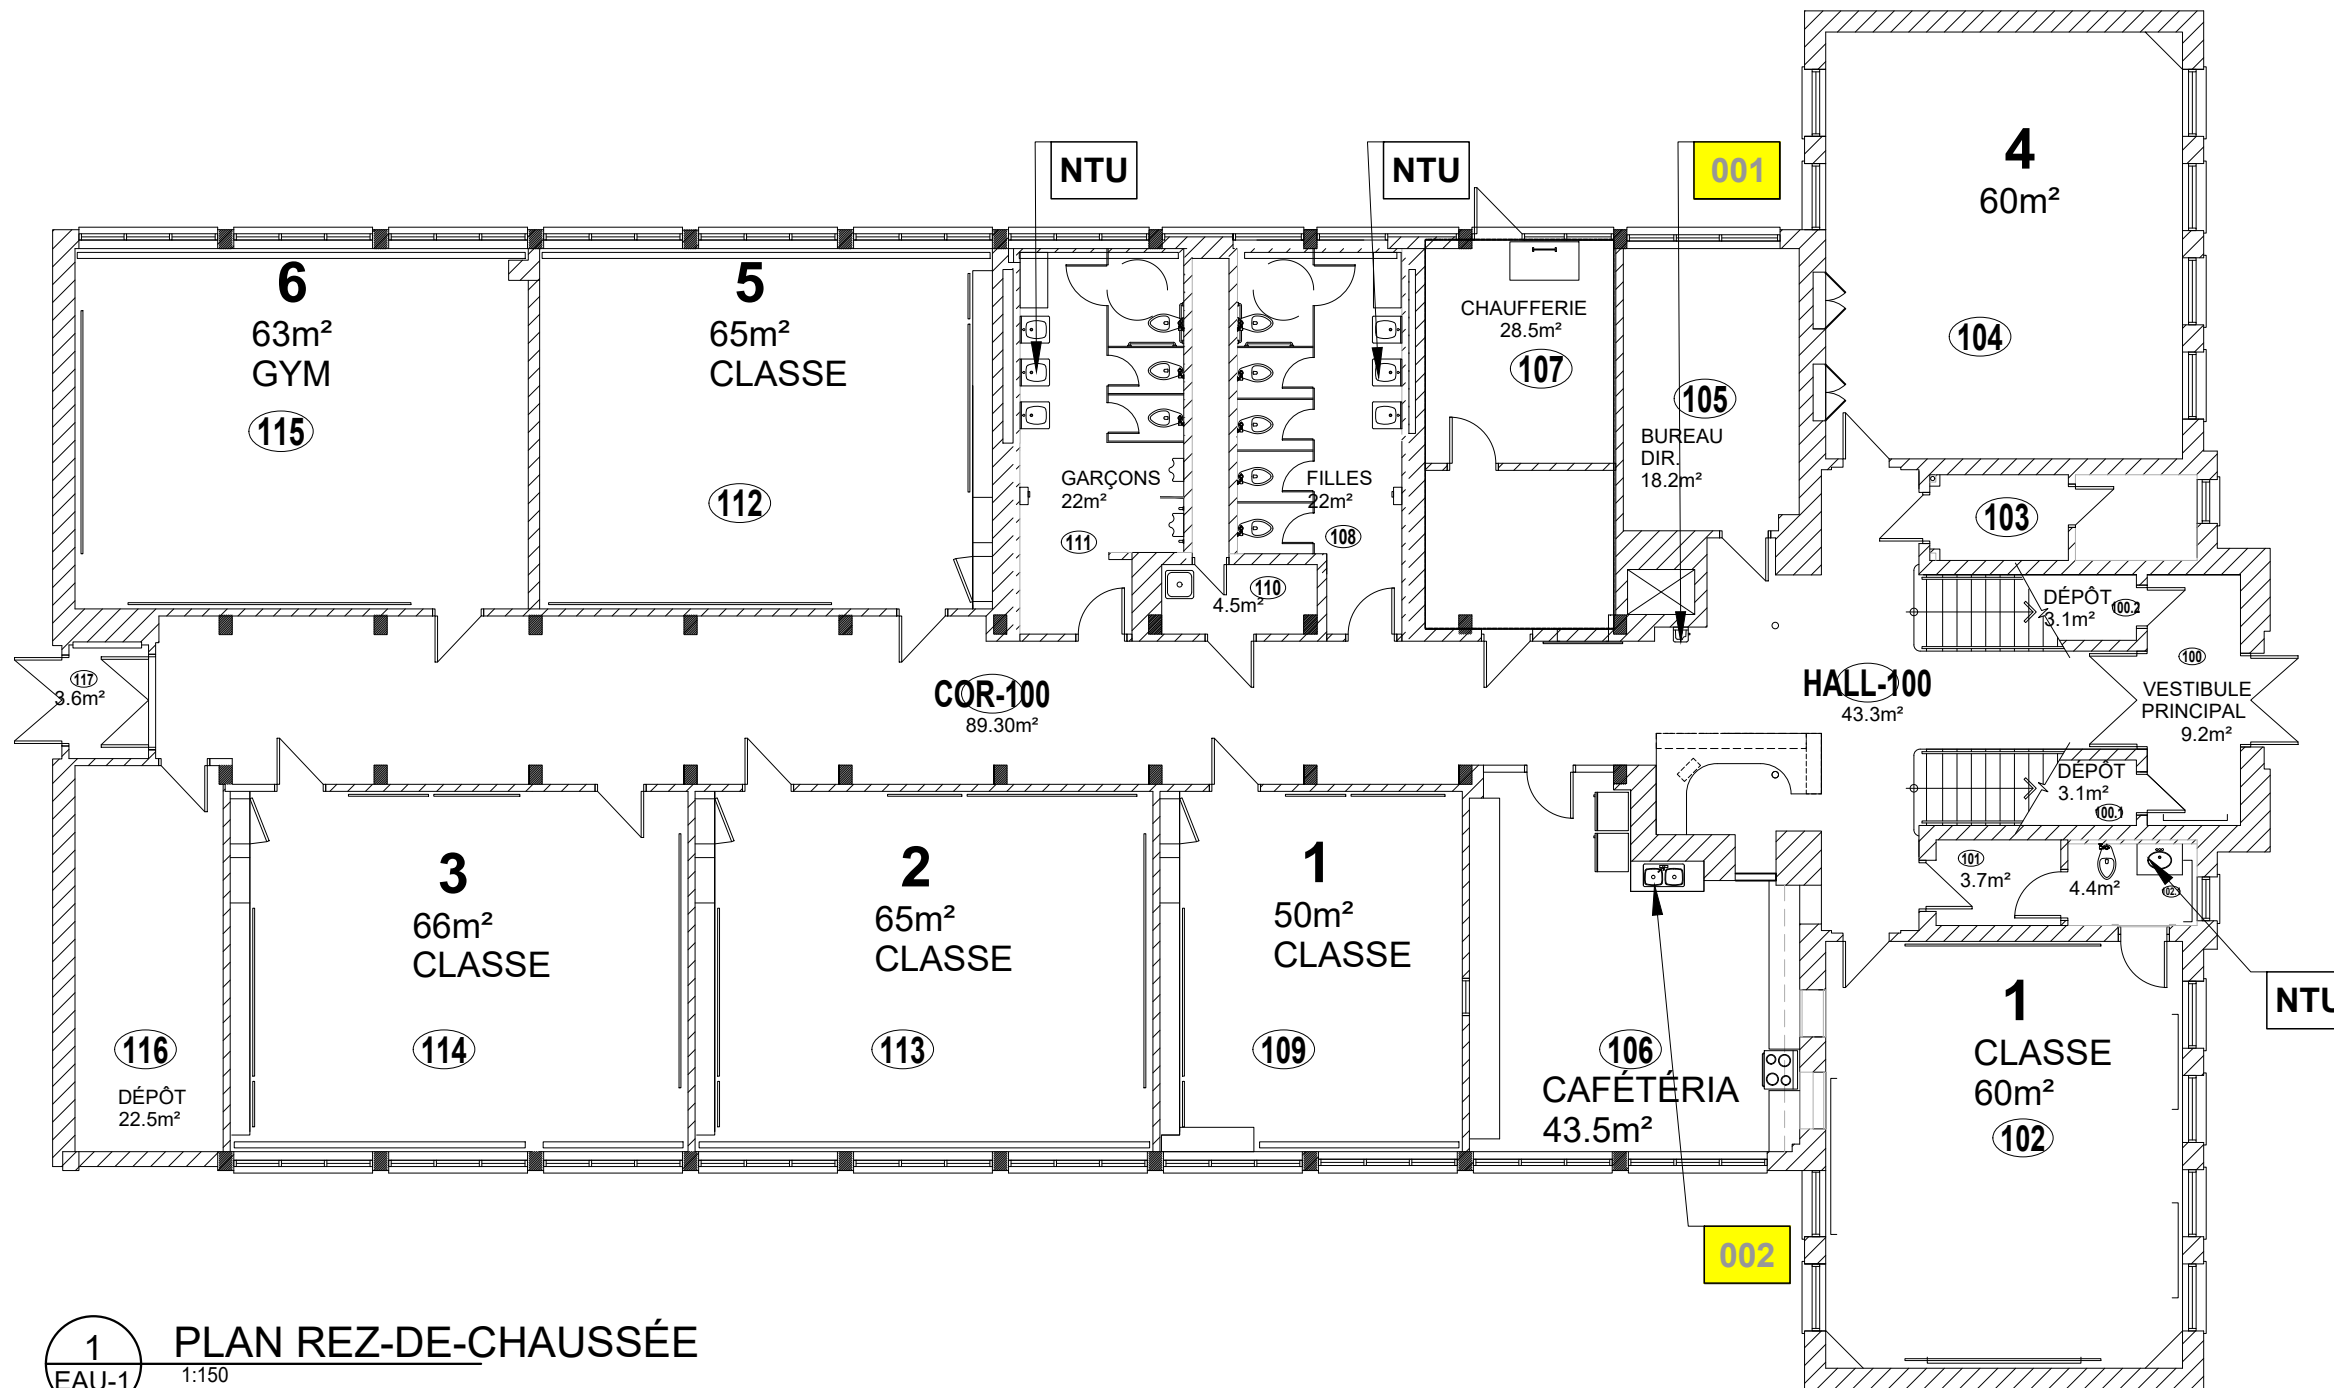


LEGEND	RESULTS LEAD WATER SAMPLING
	NO ACTION REQUIRED
	RUN WATER 1 MINUTE BEFORE CONSUMPTION *UNITS TO REPLACE
	NOT TO BE USED FOR CONSUMPTION *UNITS TO REPLACE
***	SAMPLING CODE
NTU	NOT TO BE USED FOR DRINKING WATER



1 PLAN REZ-DE-CHAUSSÉE
EAU-1 1:150




NOTES:




7525, CHEMIN DE CHAMBLY
SAINT-HUBERT, QUÉBEC J3Y 0N7
TÉL.: 450-672-4010
TÉLÉC.: 450-465-8809
COURRIEL: rsb@rsb.qc.ca
WEB: www.rsb.qc.ca

ÉCOLE: 884029_Reach Queen-2020-EAU
PROJET: PLOMB DANS L'EAU POTABLE
DATE: 2021-02-08
DESSINÉ PAR: Homero.cabrera

EAU-1

LEGEND	RESULTS LEAD WATER SAMPLING
	NO ACTION REQUIRED
	RUN WATER 1 MINUTE BEFORE CONSUMPTION *UNITS TO REPLACE
	NOT TO BE USED FOR CONSUMPTION *UNITS TO REPLACE
***	SAMPLING CODE
NTU	NOT TO BE USED FOR DRINKING WATER

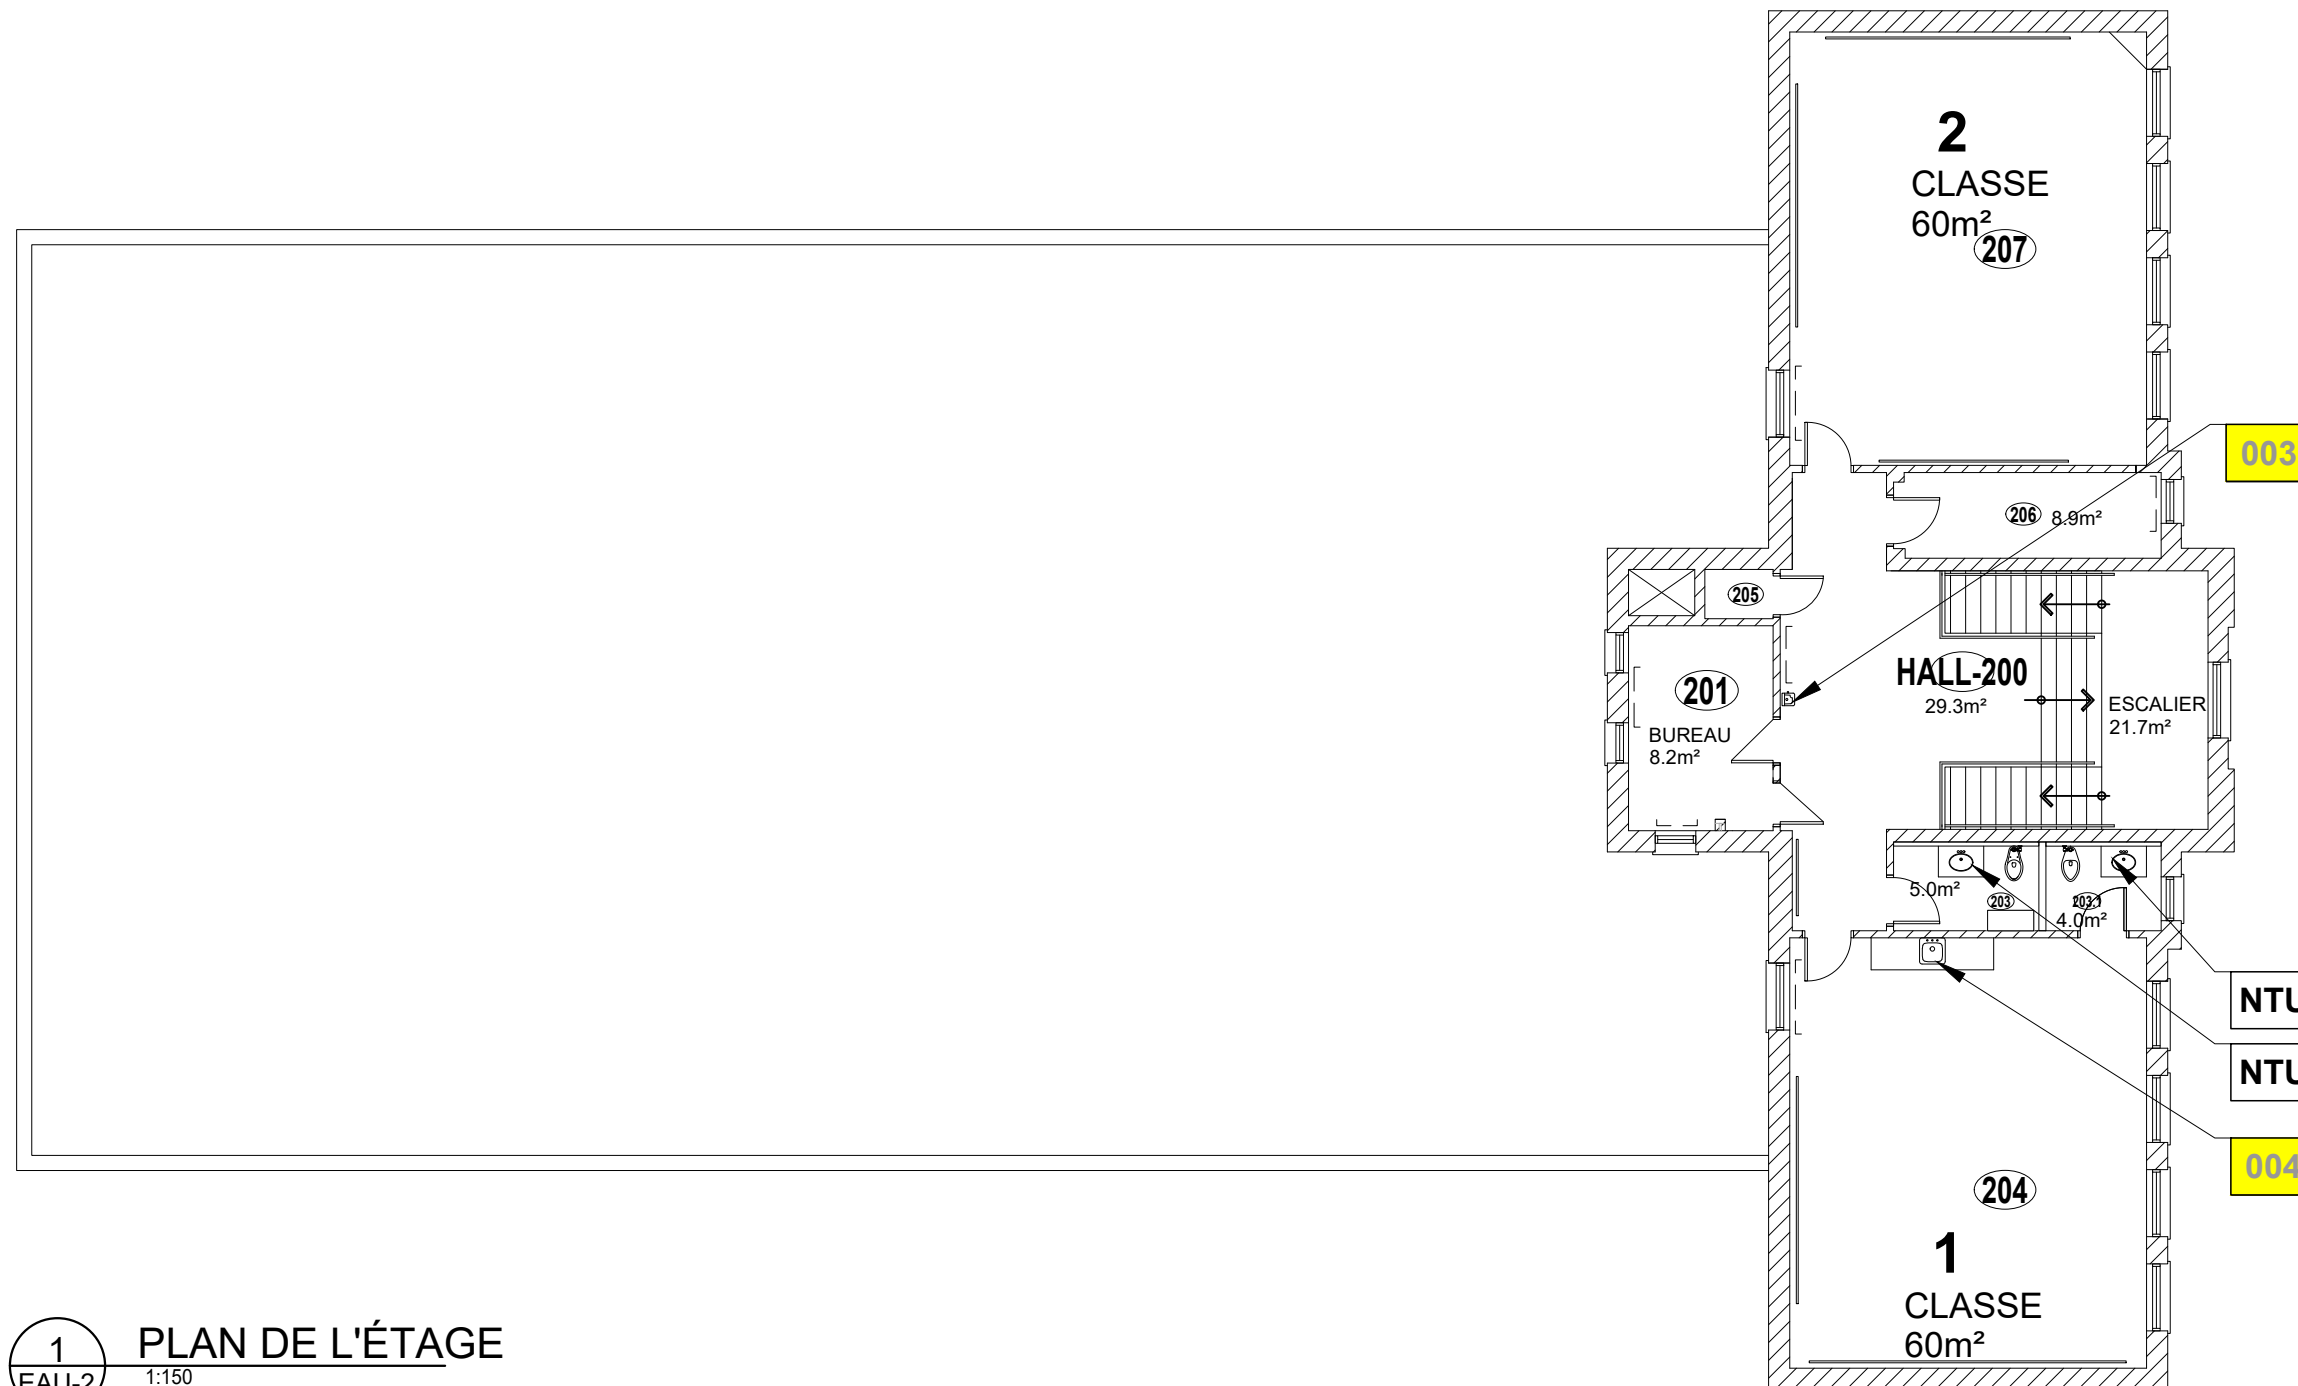

1 PLAN DE L'ÉTAGE
EAU-2 1:150

NOTES:



7525, CHEMIN DE CHAMBLY
SAINT-HUBERT, QUÉBEC J3Y 0N7
TÉL.: 450-672-4010
TÉLÉC.: 450-465-8809
COURRIEL: rsb@rsb.qc.ca
WEB: www.rsb.qc.ca

ÉCOLE: 884029_Reach Queen-2020-EAU
PROJET: PLOMB DANS L'EAU POTABLE
DATE: 2021-02-08
DESSINÉ PAR: Homero.cabrera

EAU-2